




EAST ELEVATION

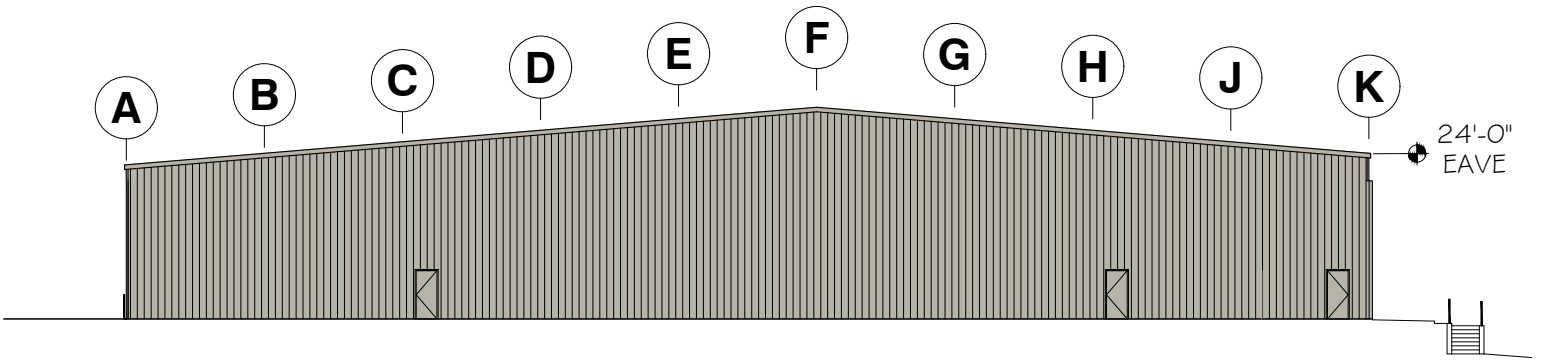

SOUTH ELEVATION

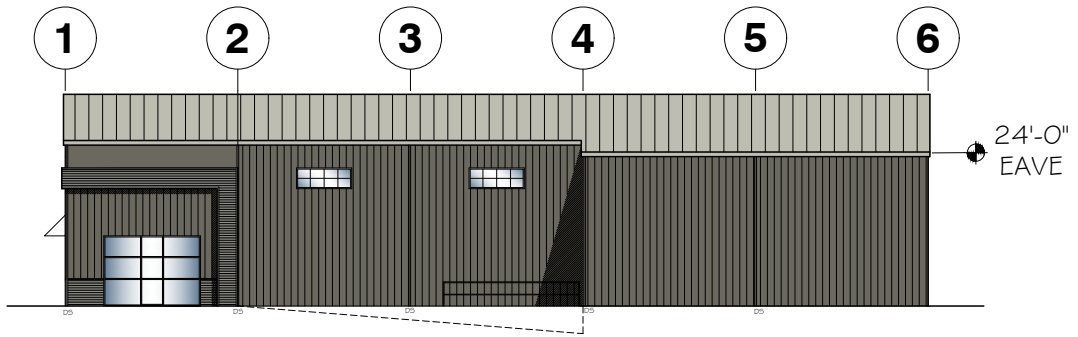

SOUTH ELEVATION

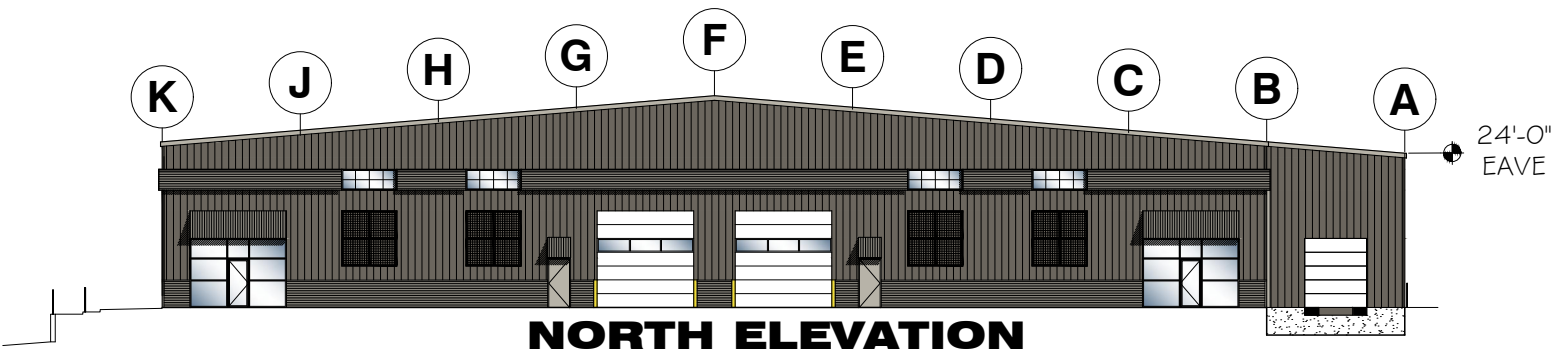

NORTH ELEVATION